
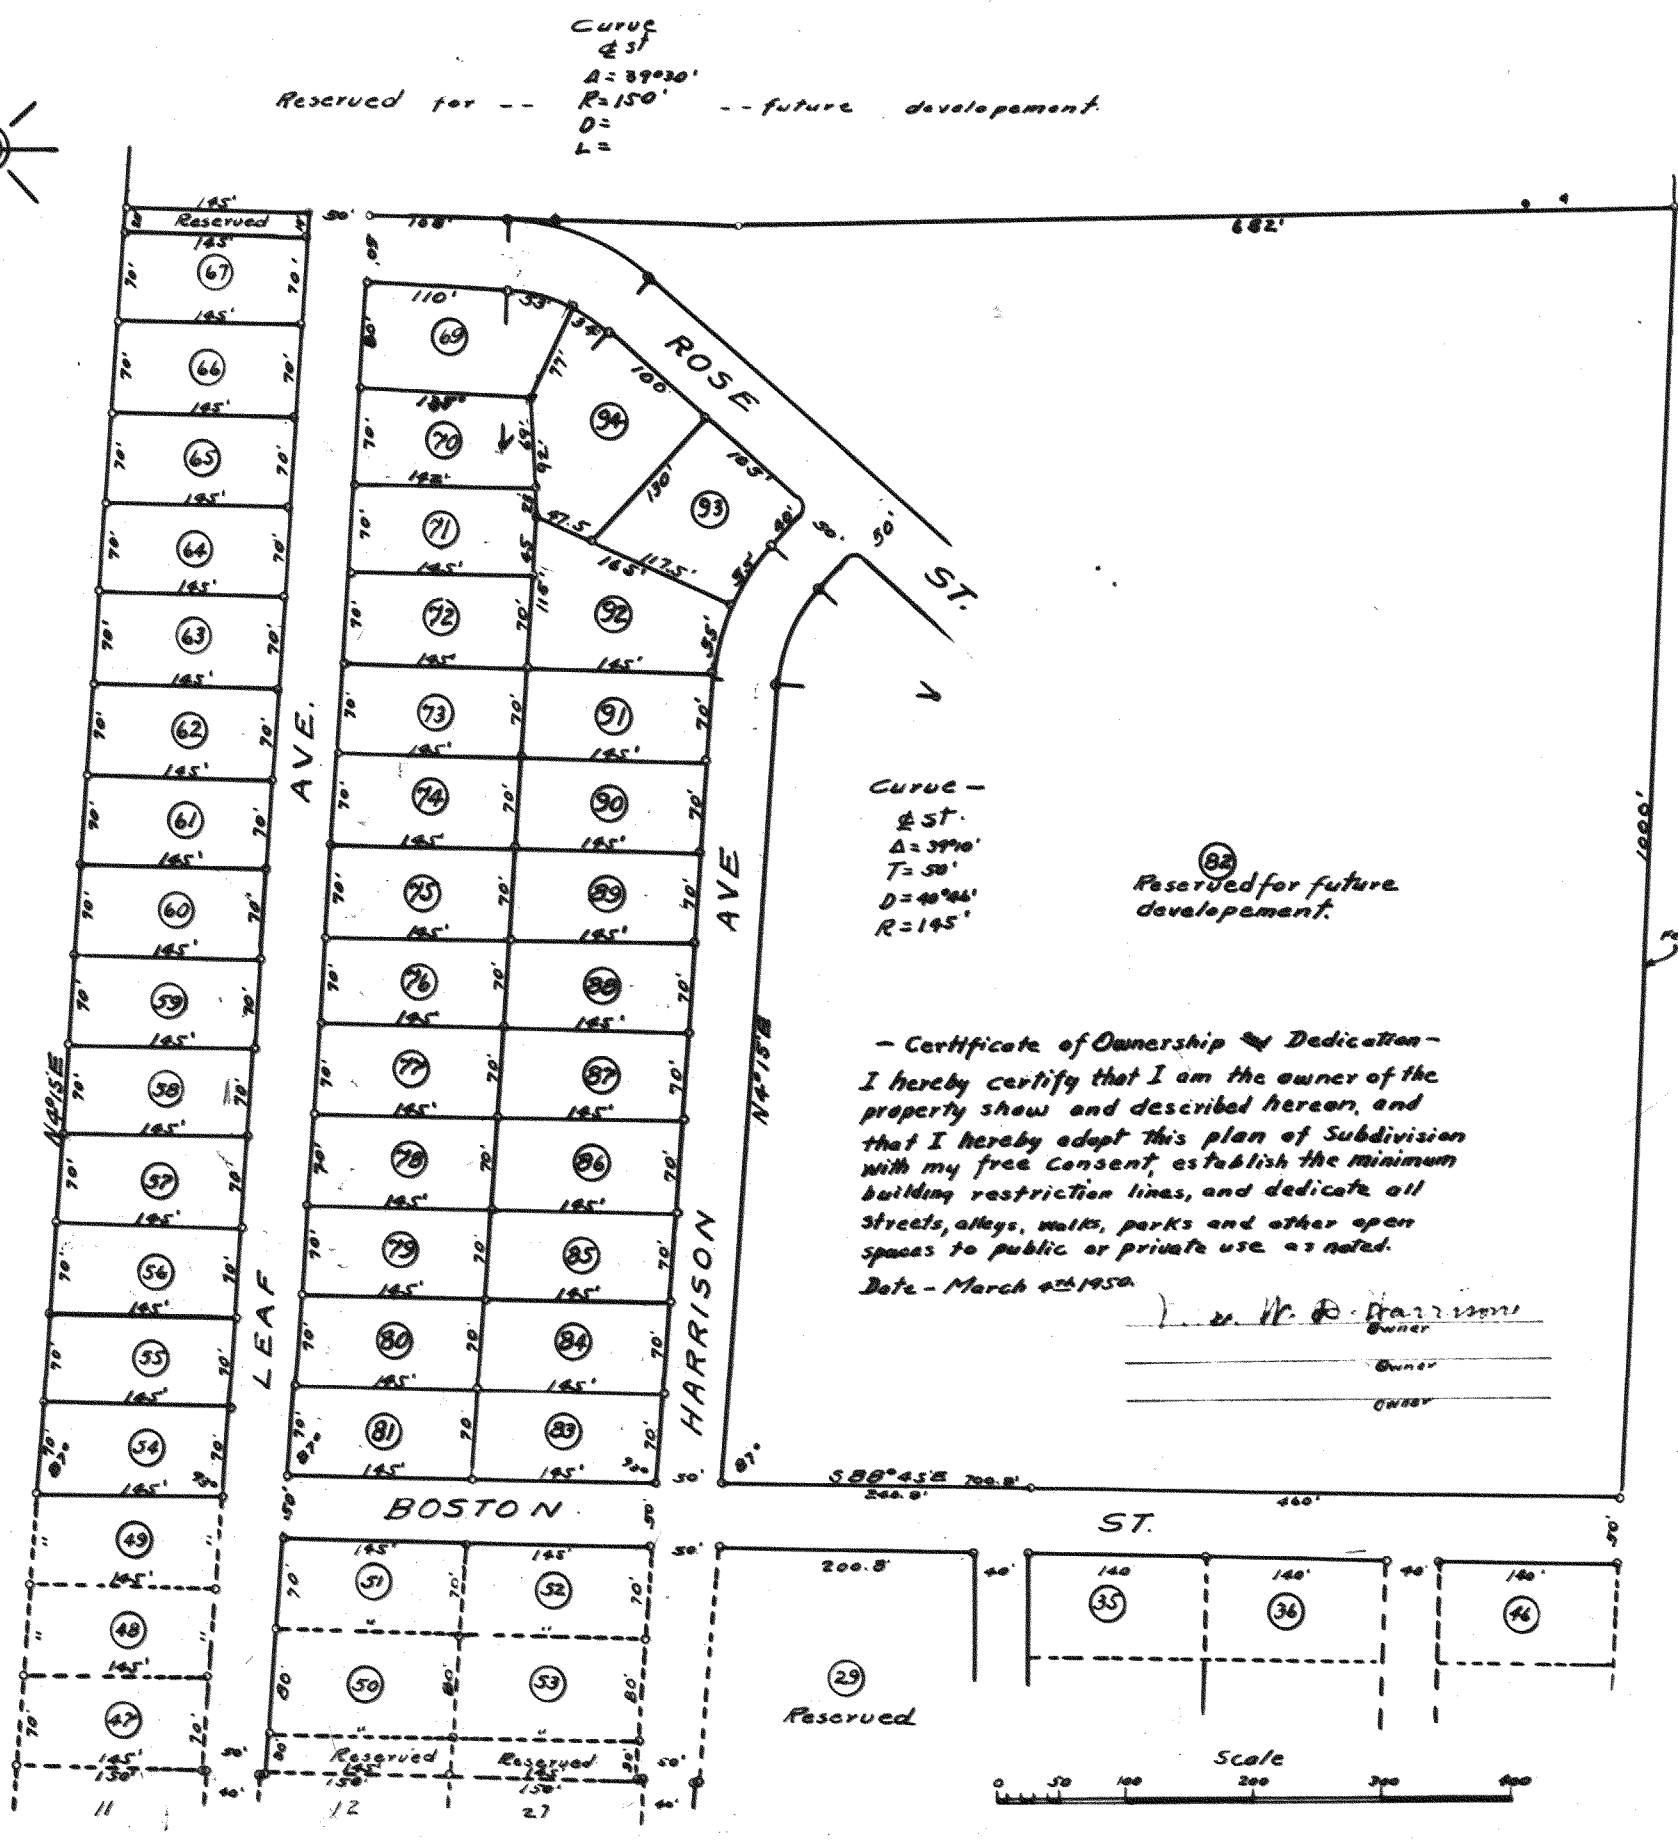


00192

GREENLAND DRIVE SUBDIVISION - ANNEX NO. 2.

GREENLAND DRIVE SUBDIVISION-ANNEX NO. 2.

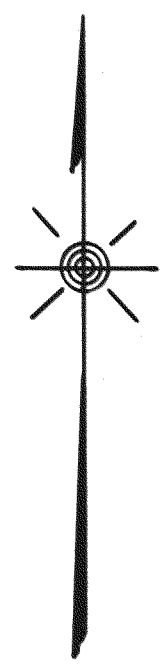

Symbols  
O - Iron pipe

Certificate of Approval for Recording -  
I hereby certify that the Subdivision Plot shown hereon has been found to comply with the Subdivision Regulations for the Murfreesboro Region, with the exception of such Variances, if any, as are noted in the minutes of the Murfreesboro Planning Commission, and that it has been approved for recording in the office of the County Register  
Date March 4th 1950  
Chairman Planning Commission

STATE of TENN.  
Rutherford County  
Dist N: 13  
I hereby certify that the plan shown and described hereon is true and a correct survey to the accuracy required by the Planning Commission and that the monuments have been placed as shown hereon, to the specifications of the City Manager. This the 4th Day of March, 1950.  
County Surveyor

Received for record Mar. 9th 1950, at 1:10 P.M.  
Mrs. W. L. Foutch, Register  
by Myrtle R. Foutch Deputy